


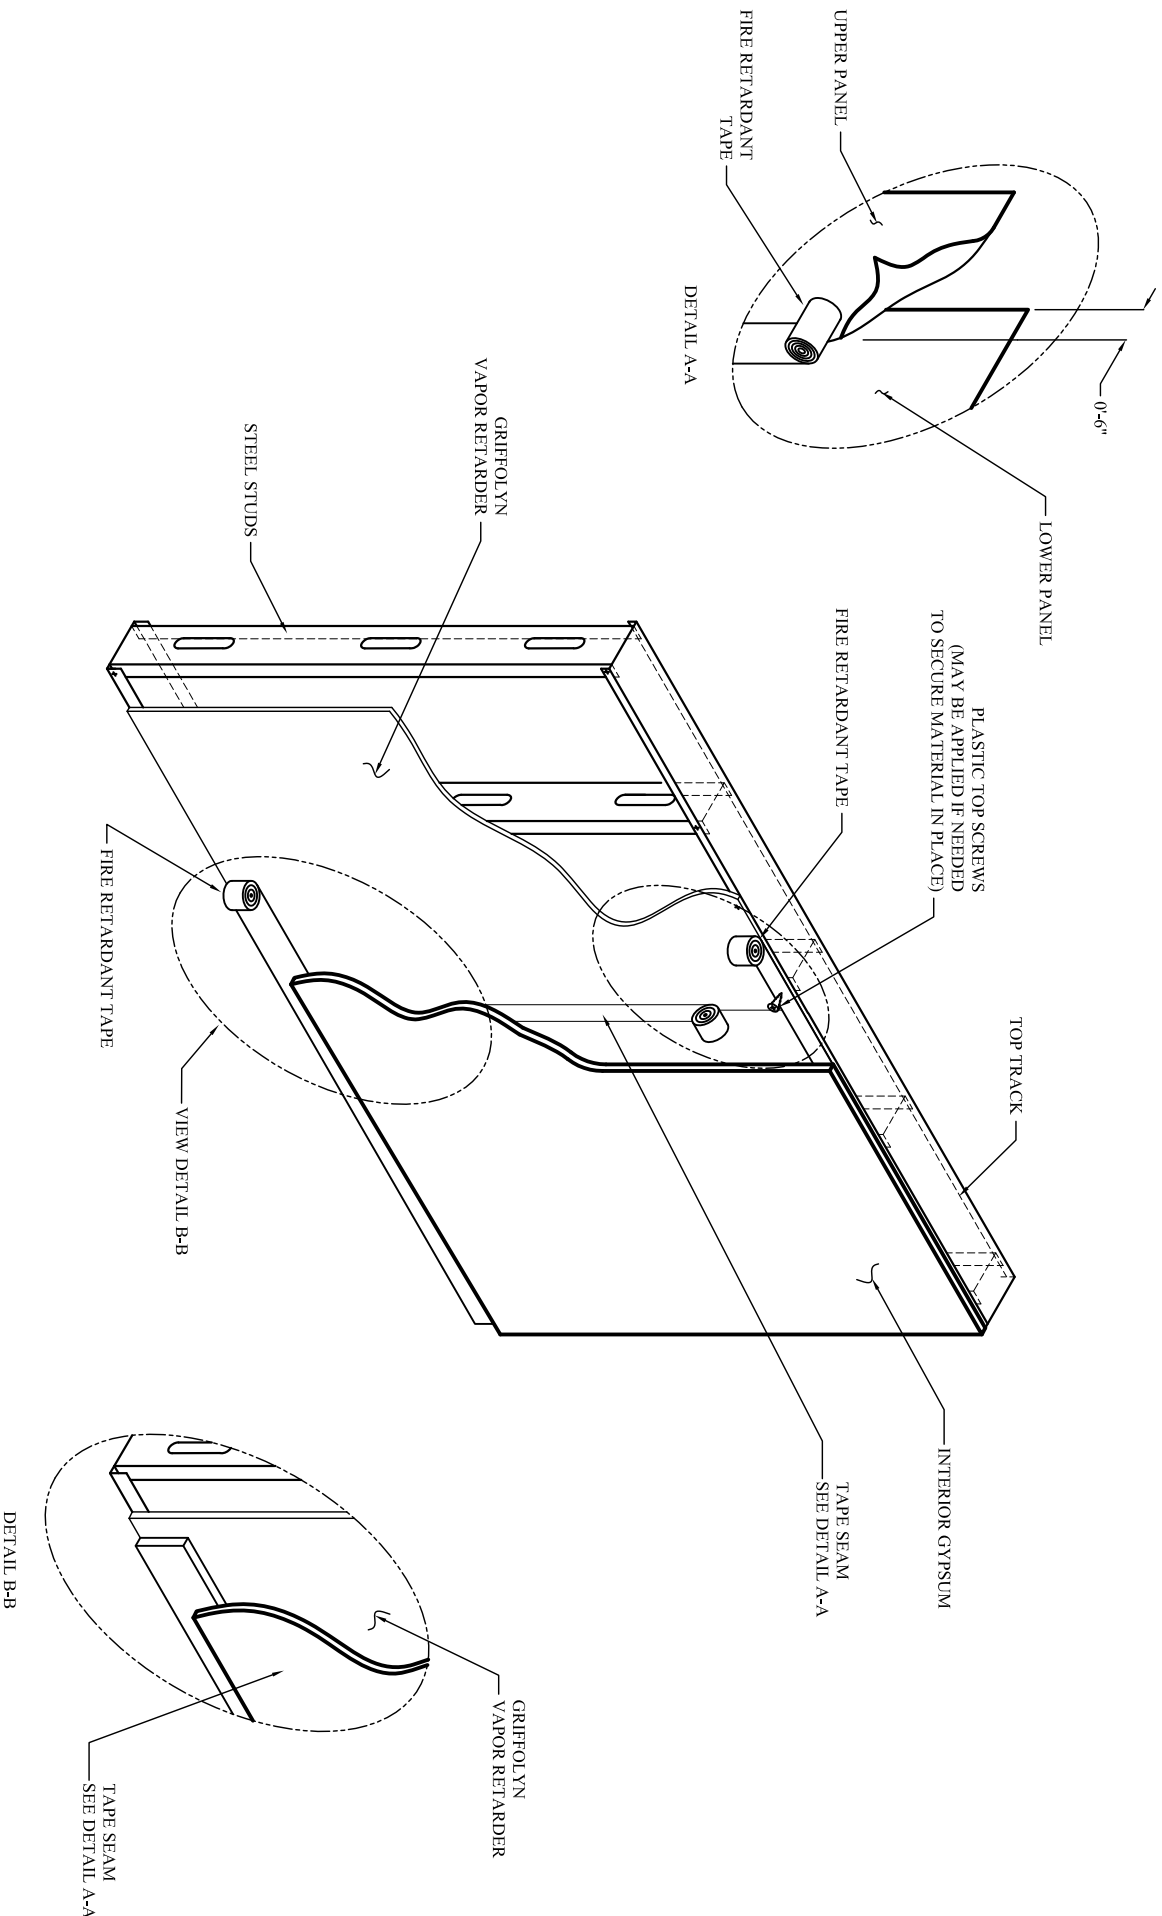

REF
INDUSTRIES, INC

Detail - Fire Retardant Vapor Retarder

WALL DETAIL (3) - VAPOR RETARDER RC 02-9-11.dwg



NOTE: This document provides information related to the installation of "Fabtape" and related components. The information provided is recommended options for securing a Griffolyn vapor retarder on an interior wall. The orientation or location of Griffolyn vapor retarders in a wall construction is as specified by the architect or specifier.